



UNIT C PLAN


<p>gary fleming b.env.des. b.arch</p> <p>0417175151 gfleming1963@icloud.com Acc: CC 5359 H</p>	<p>Drawn: GF</p>	<p>Checked:</p>	<p>Date: MAR. 2023</p>	<p>Issue No. Issued for Compliance</p>	<p>Revision</p>	<p>Notes</p>	<p>Date</p>	
	<p>Project No. 2307</p> <p>Transportable Homes Tom Bertram</p>							

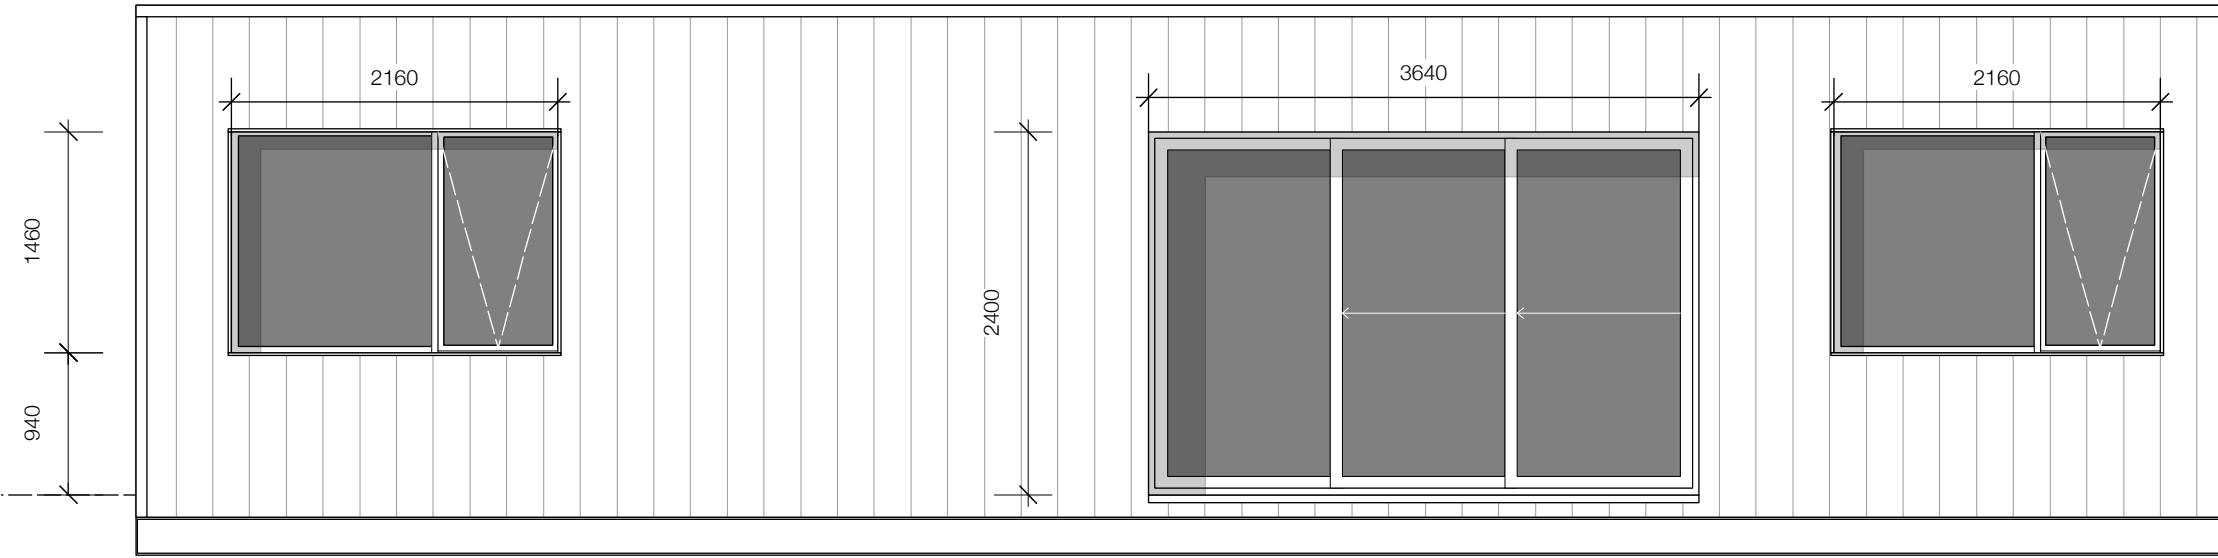


UNIT C ELEVATION 1

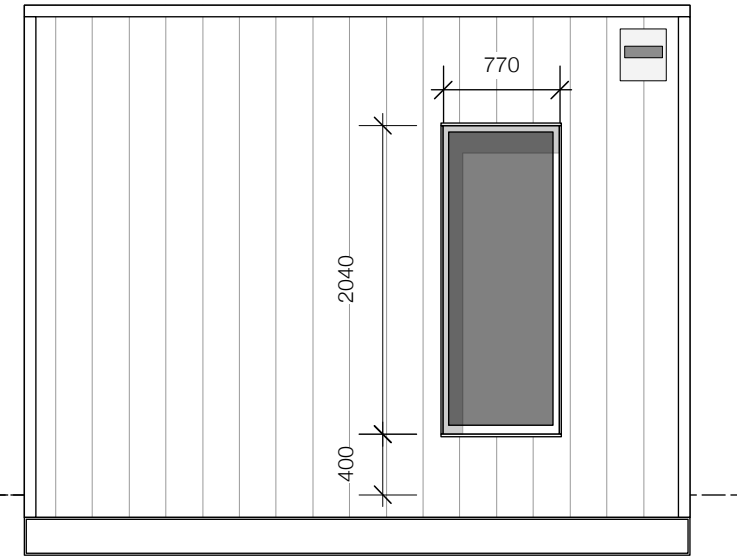

UNIT C ELEVATION 2

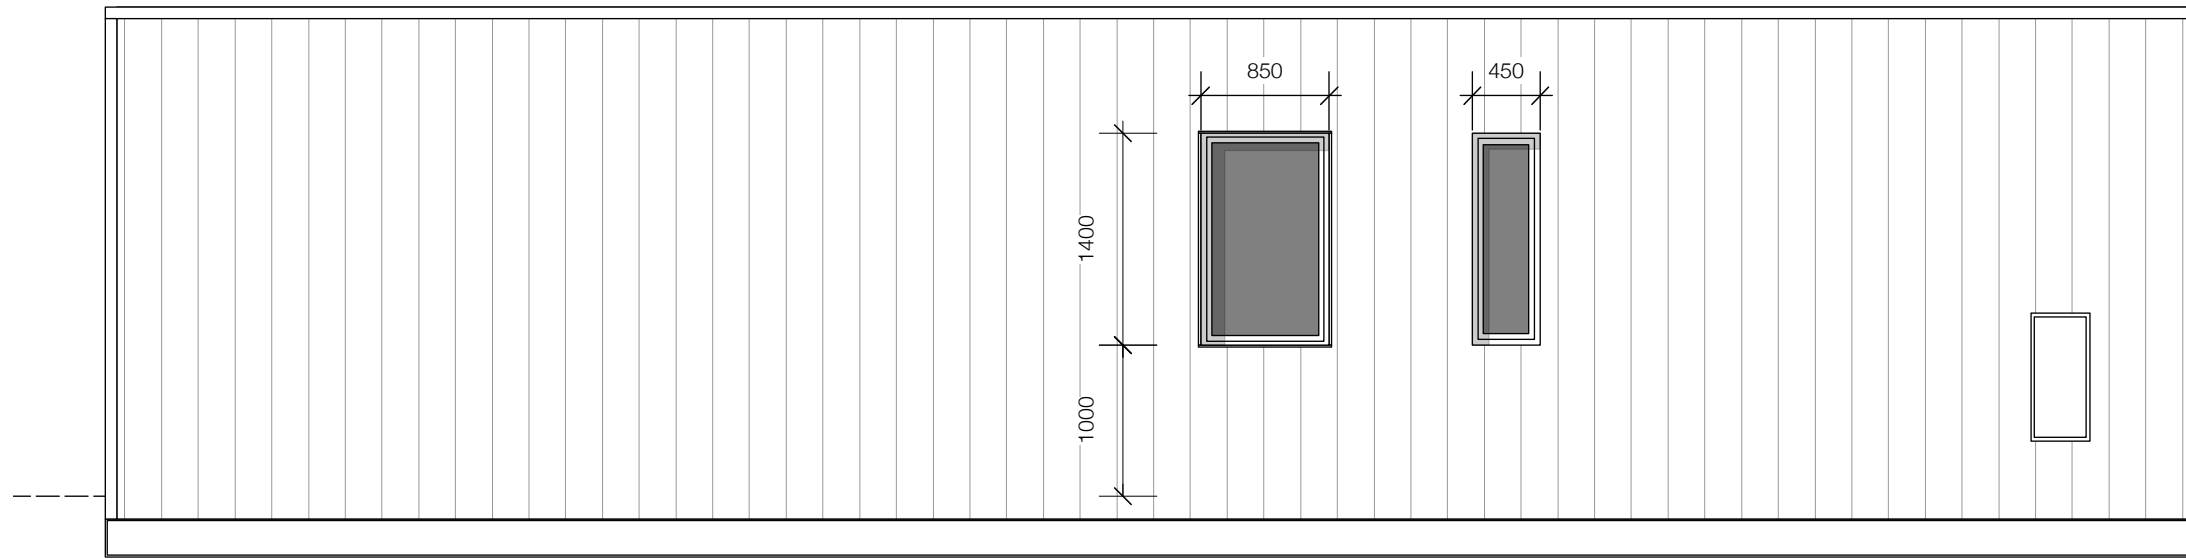

UNIT C ELEVATION 3

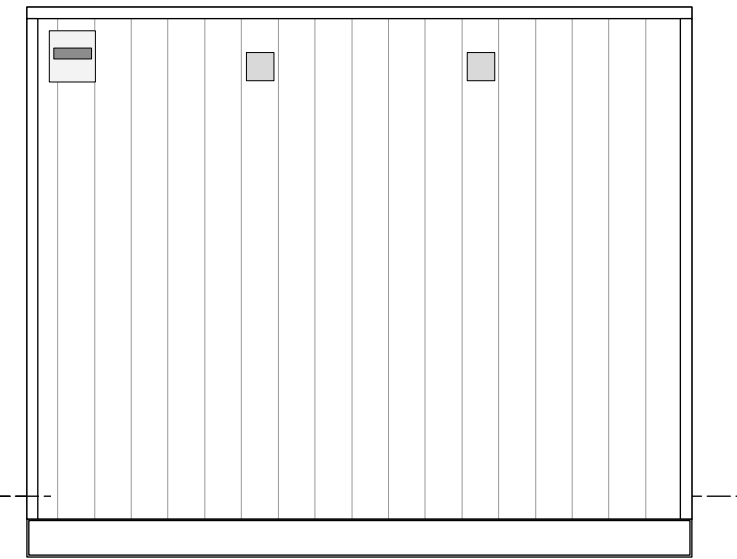

UNIT C ELEVATION 4

<p>gary fleming b. env. des. b. arch</p> <p>0417175151 gfleming1963@icloud.com Acc: CC 5359 H</p>	Drawn: GF	Checked:	Date: MAR. 2023	Issue No. Issued for Compliance	Revision	Notes	Date
	Project No. 2307						
Transportable Homes Tom Bertram							



